


Haus 6 UG

Datum

10.10.2024

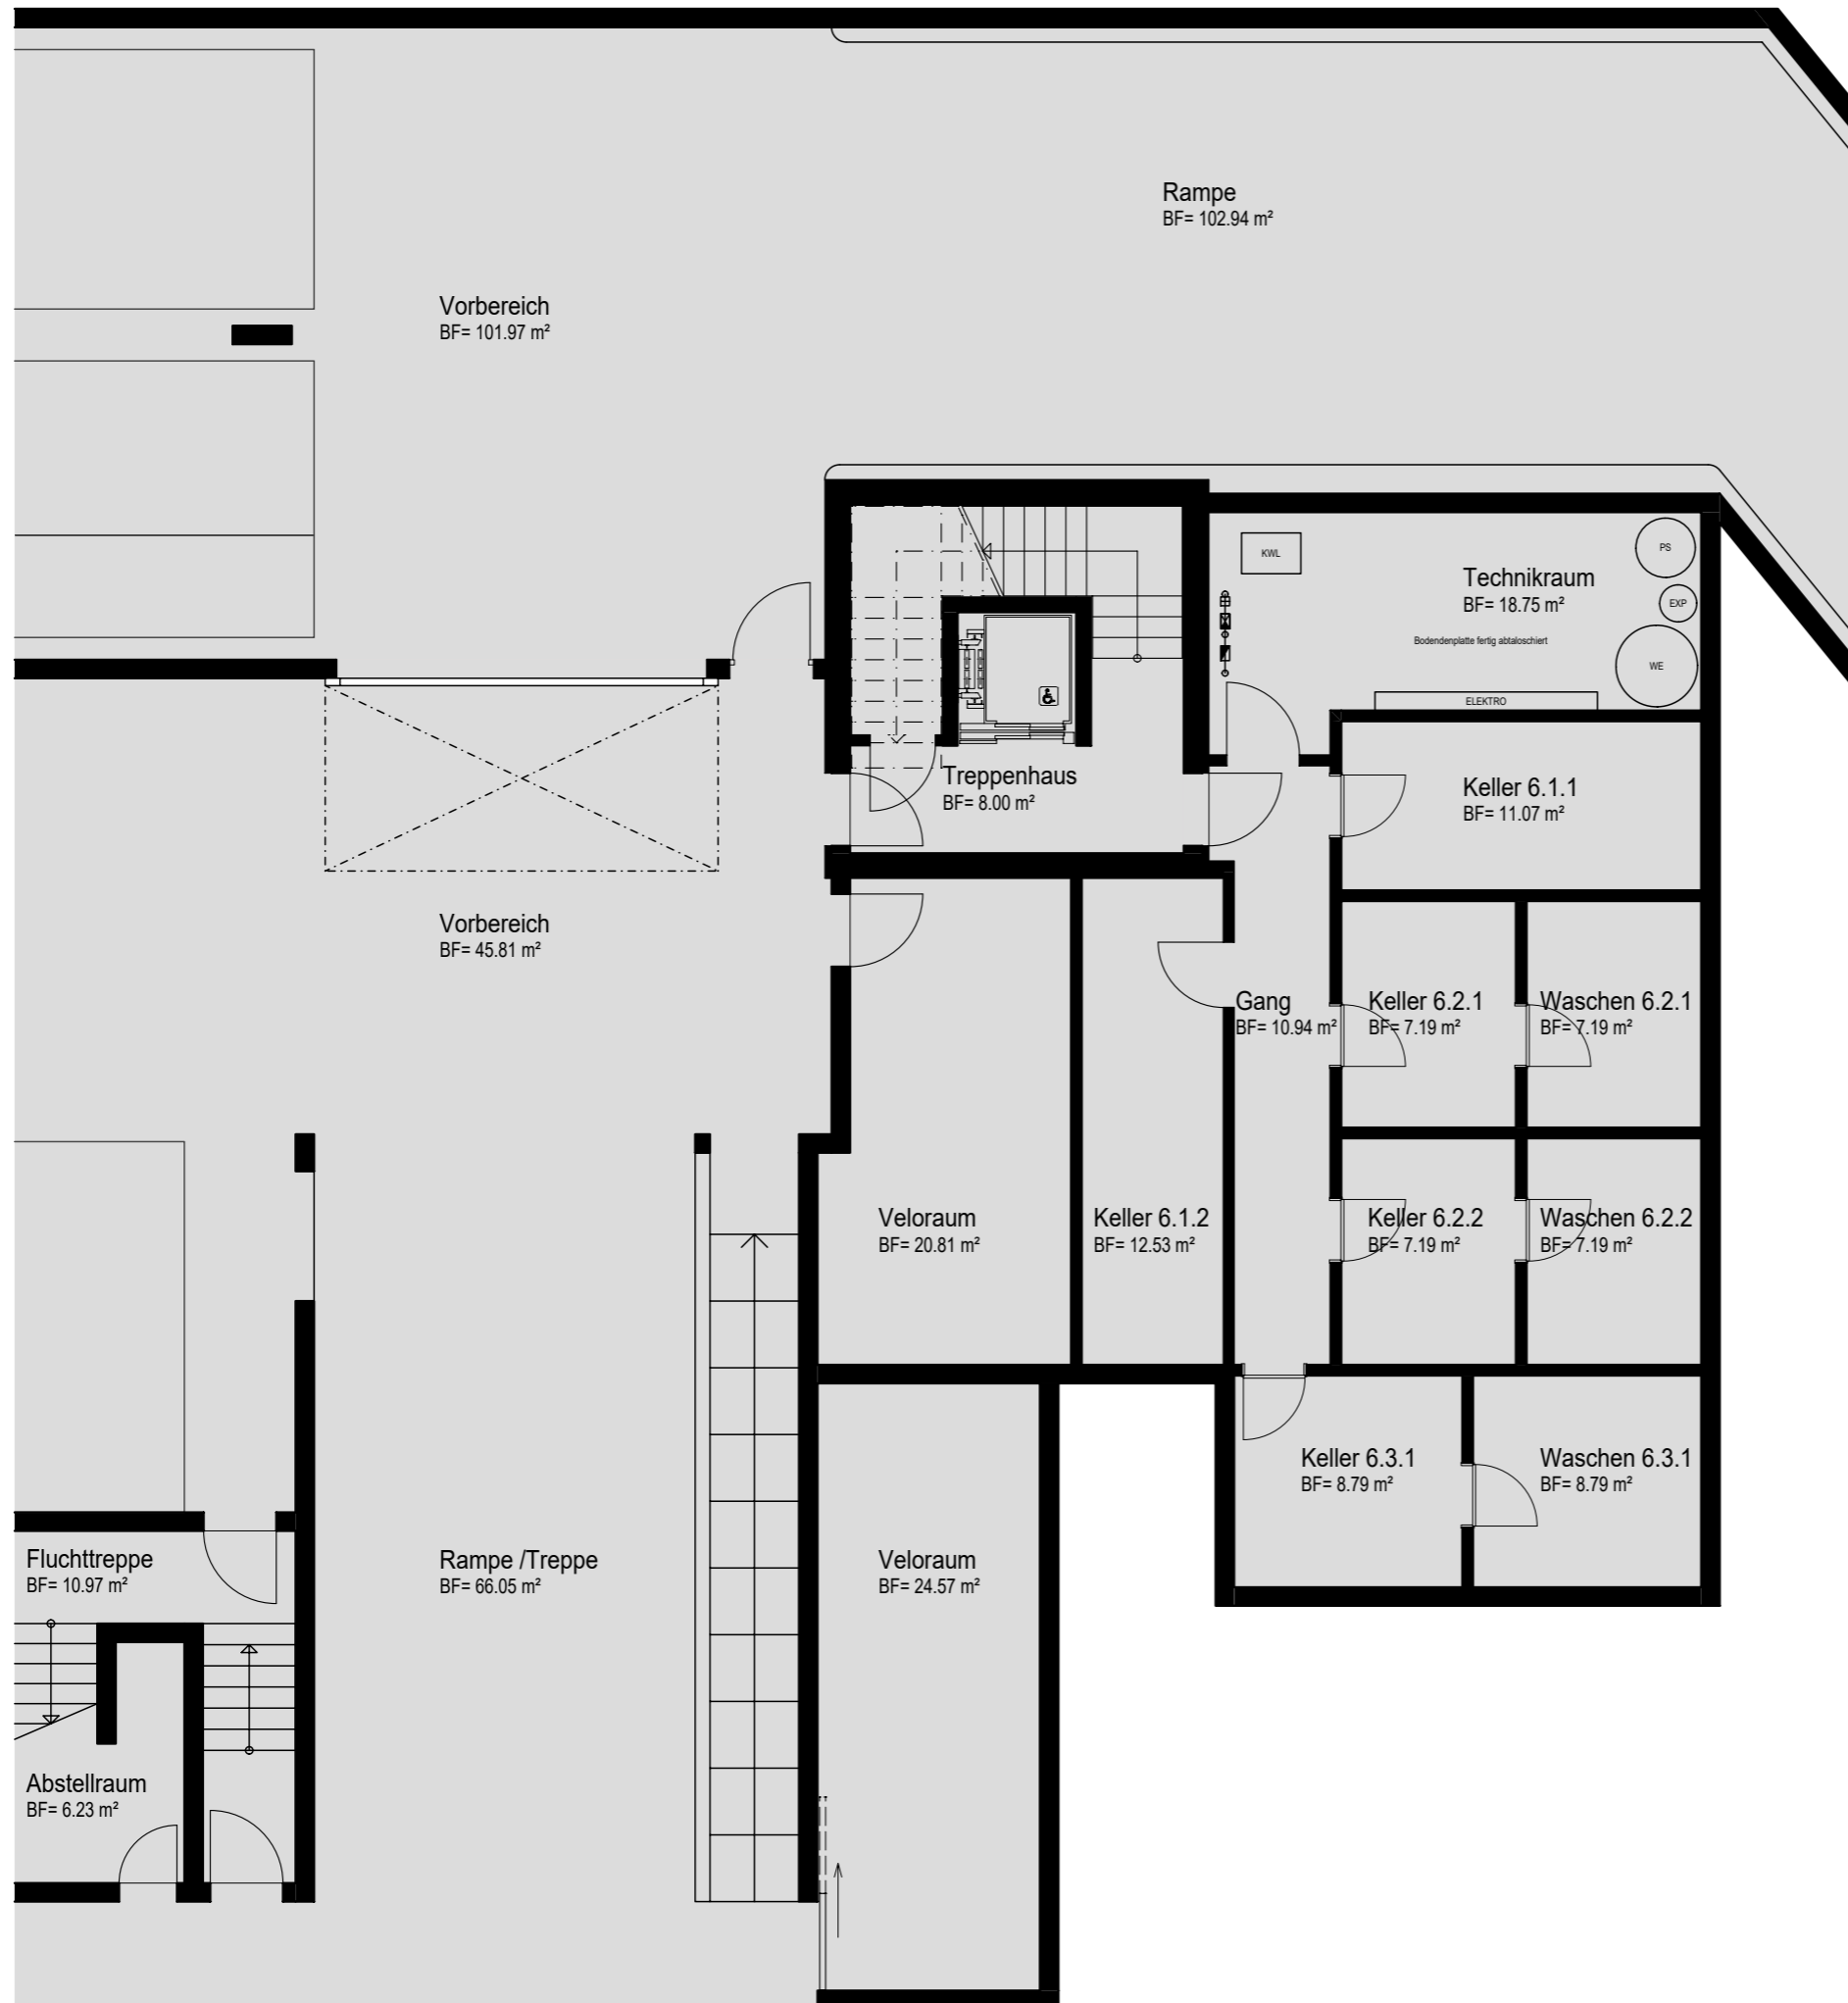

Massstab 1:100

